

OPEN CEILING TO EXPOSE STRUCTURE ABOVE.

PATCH OPENINGS AFTER STRUCTURAL INSPECTION.

1 FIRST EXISTING MAIN FLOOR PLAN
1/8" = 1'-0"

EXPLORATORY SCOPE

SAUNDERS BUILDING
2 DALE AVENUE, GLOUCESTER, MA

Date:
Drawn by:
Checked by:
Project #:

3/29/18

ISSUE / REVISIONS:


Consultant:


Architect:

SPENCER & VOGT GROUP
architecture preservation

The Mason Square, Suite 504
Charlestown, MA 02129
617.227.2674
www.spencervogt.com

A2

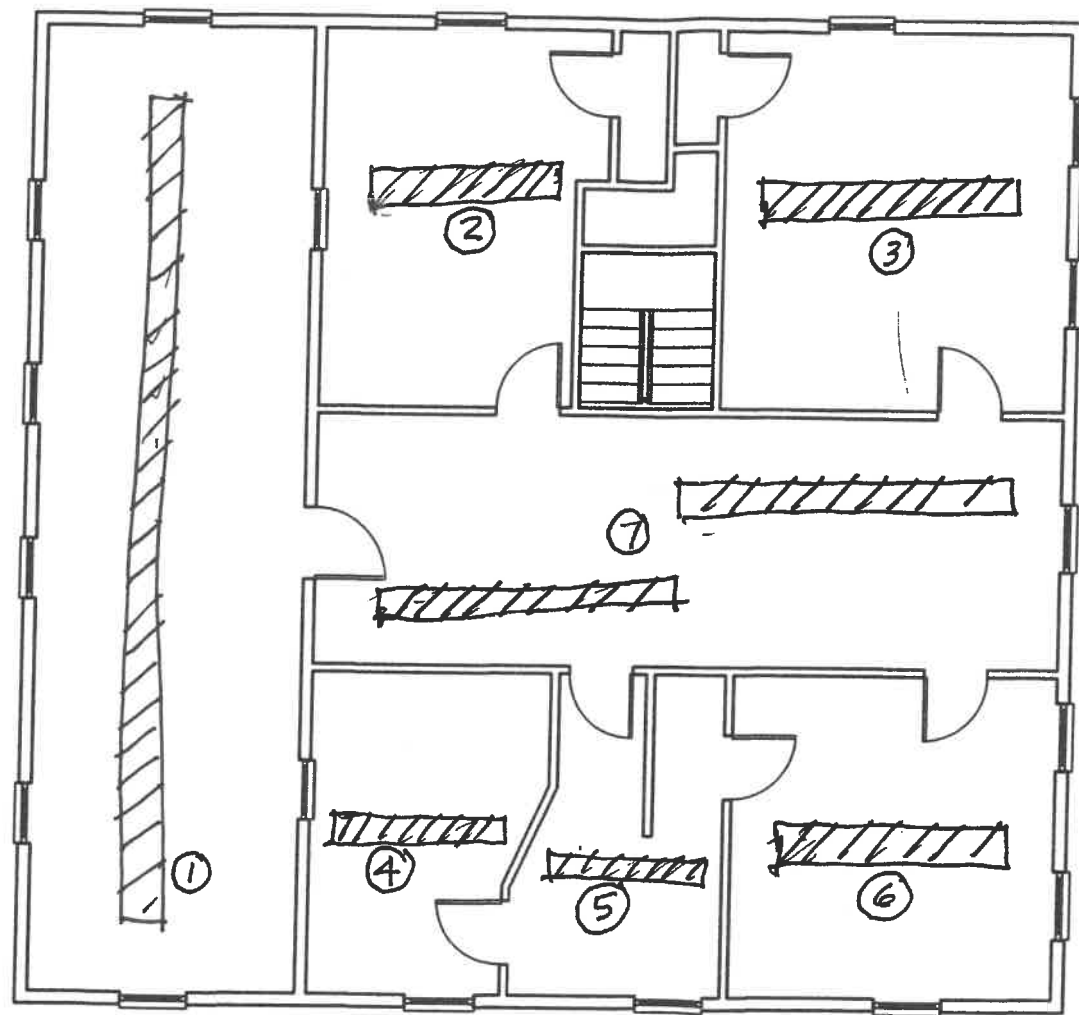


 REMOVE FLOOR BOARDS
 TO EXPOSE STRUCTURE
 BELOW.
 REPLACE BOARDS AFTER
 STRUCTURAL INSPECTION

1 EXISTING THIRD FLOOR PLAN
 1/8" = 1'-0"

EXPLORATORY SCOPE

SAUNDERS BUILDING
 2 DALE AVENUE, GLOUCESTER, MA

Date: 3/29/18
 Drawn by:
 Checked by:
 Project #:

ISSUE / REVISIONS:

Consultant:

Architect:

SPENCER & VOGT GROUP
 architecture preservation
 Thompson Square, Suite 504
 Charlestown, MA 02128
 617.227.2645
 www.spencervogt.com

A4